


S:\Projects\2020\20-003 539 Medical Oaks Drive\Building\DWG\20-003 BOO1.dwg, 1/15/2020 3:12:42 PM, Design

01-15-20 PROGRESS SET - NOT FOR CONSTRUCTION/BID

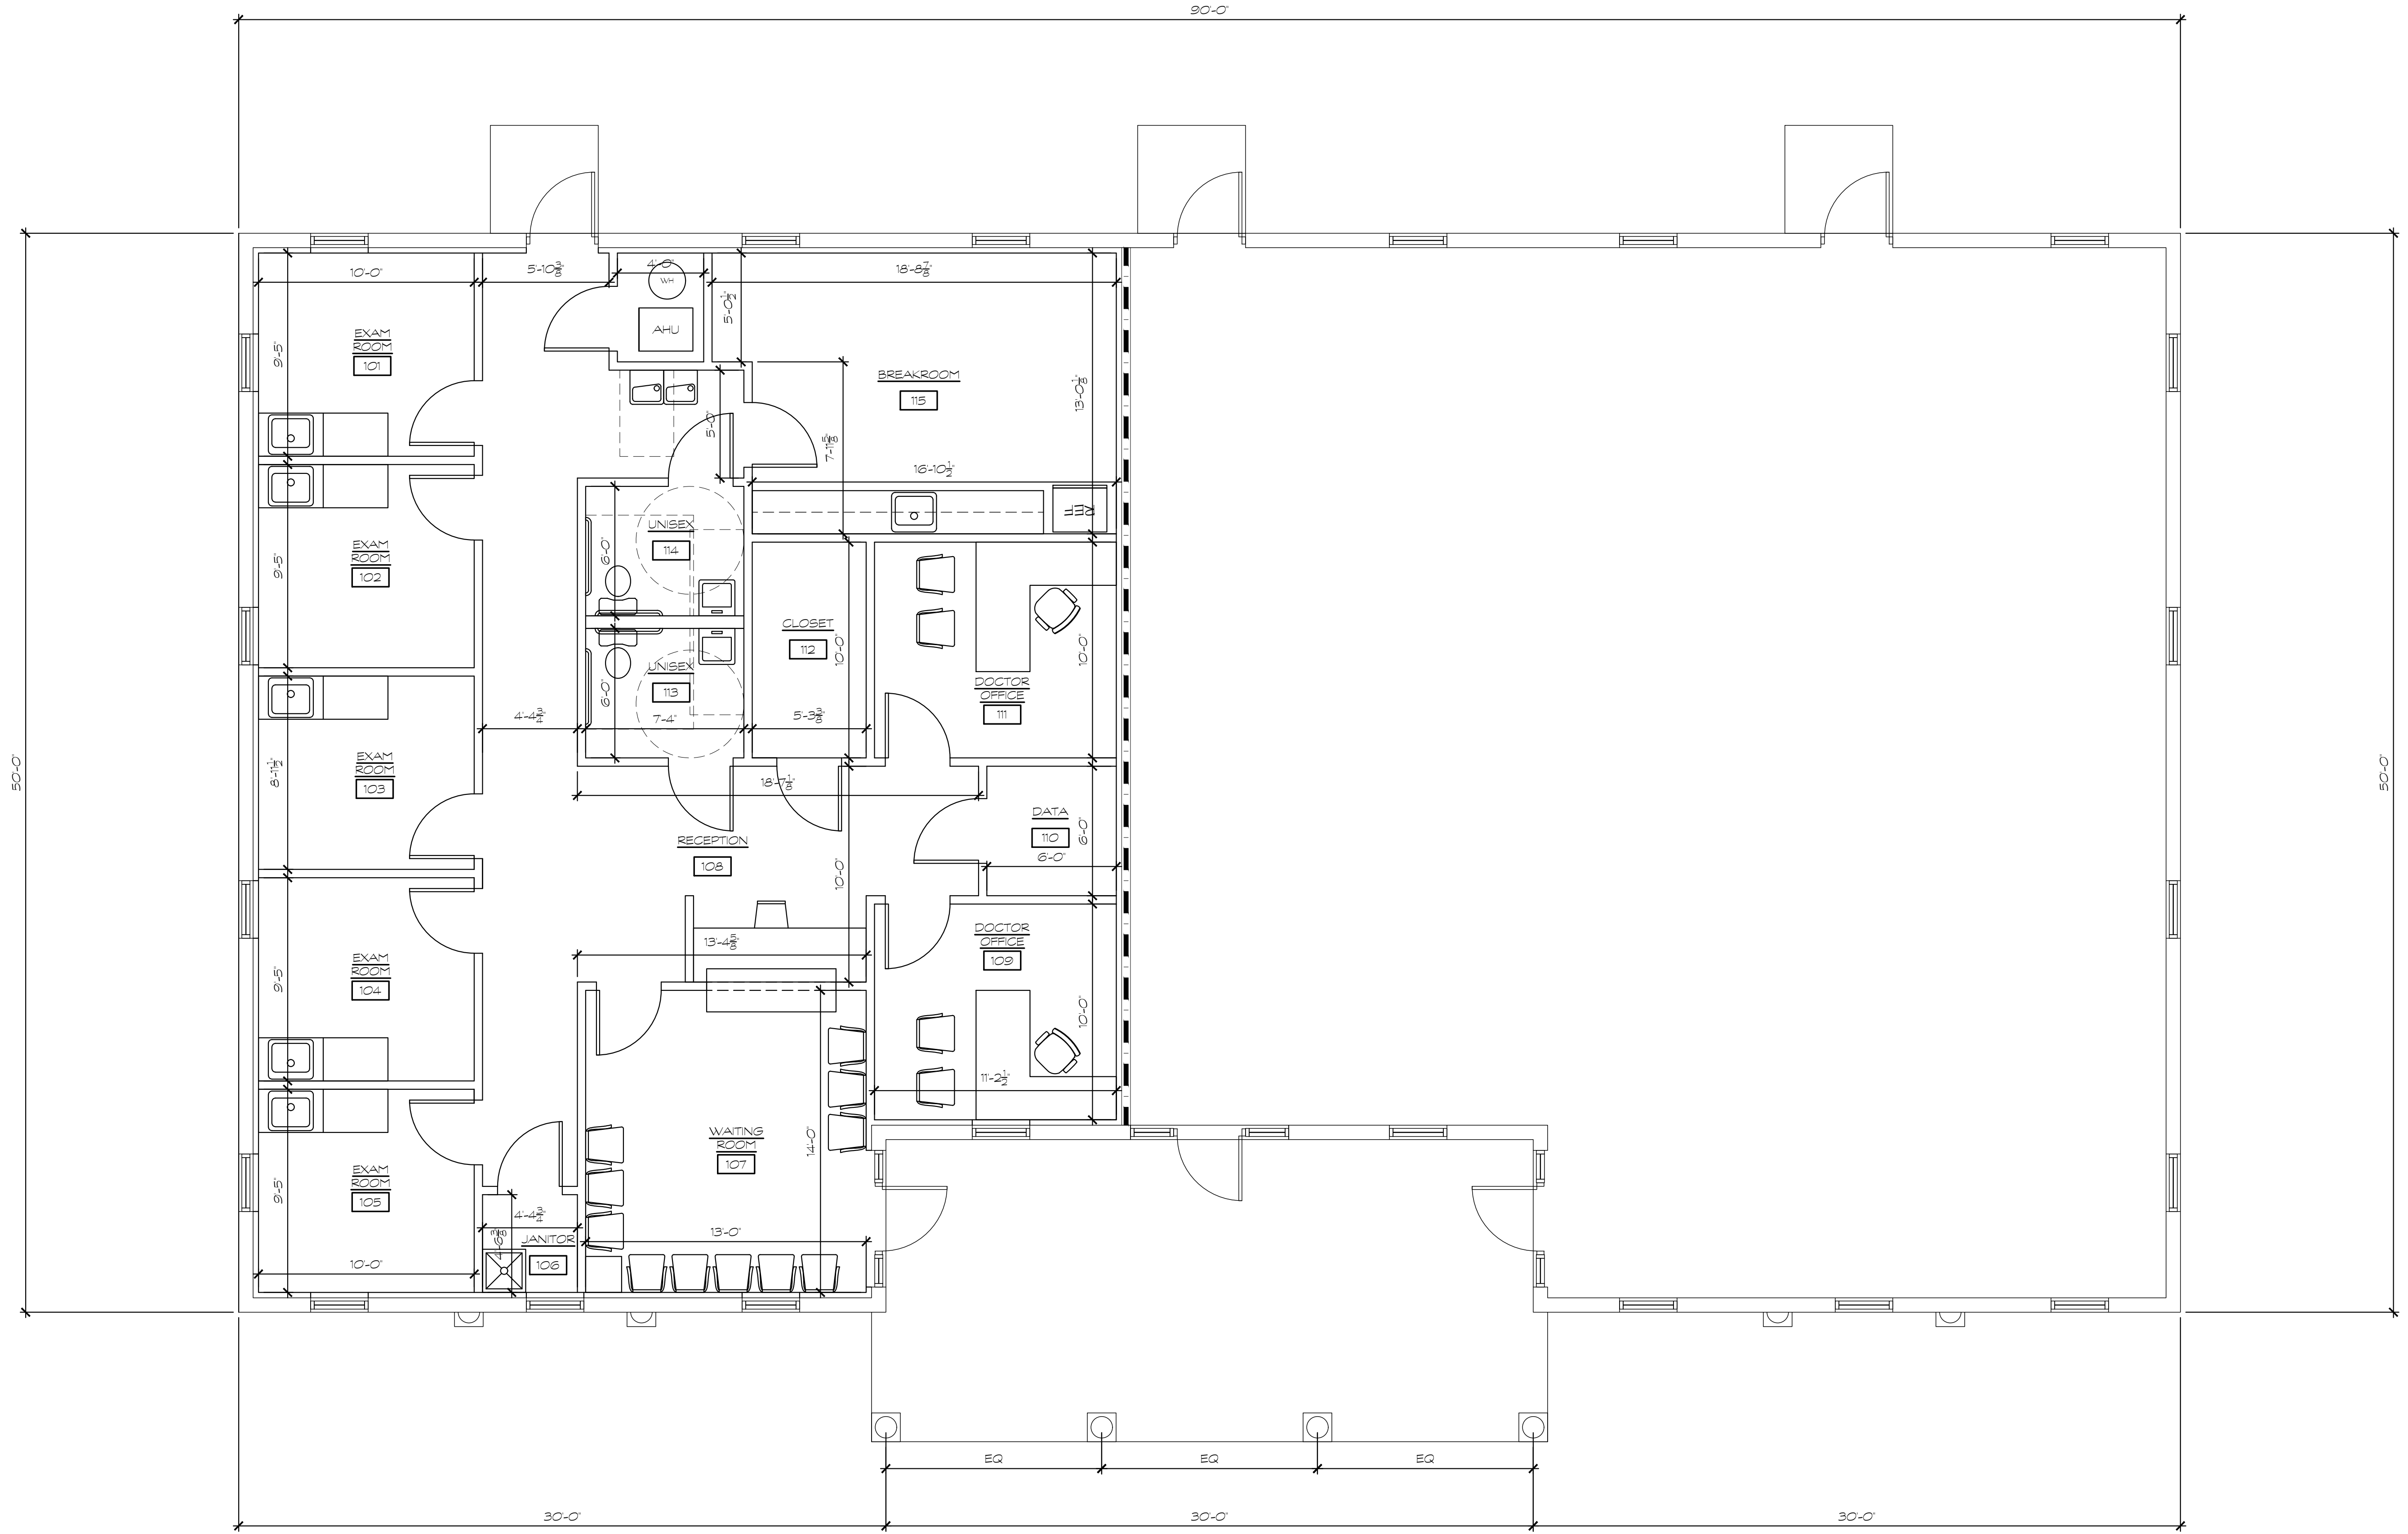


**FLOOR PLAN**  
 SCALE: 1/4" = 1'-0"

REVISIONS	DATE	DESCRIPTION
1		
2		
3		
4		
5		

**AVANTI GROUP**  
 consulting engineers  
 1345 N. Falkenburg Rd.  
 Tampa, Florida 33619  
 P (813) 655-2884  
 www.avantitampa.com  
 FLORIDA CERTIFICATE OF  
 AUTHORIZATION NO. 26537

CLIENT:  
**FISCHBACH LAND CO.**  
 510 VONDERBURG DR, SUITE 302  
 BRANDON, FL 33511

PROPOSED RENOVATION FOR:  
**539 MEDICAL OAKS DRIVE**  
 539 MEDICAL OAKS DRIVE  
 BRANDON, FL 33511

I CERTIFY TO THE BEST OF  
 MY KNOWLEDGE THAT THE  
 DRAWINGS &  
 SPECIFICATIONS COMPLY  
 WITH THE APPLICABLE  
 MINIMUM BUILDING CODES

SCALE: AS SHOWN  
 DRAWN BY: JG  
 CHECKED BY: DYS  
 ISSUE DATE: XXXX/22  
 PROJECT: 20-003

SHEET NUMBER  
**B101**