
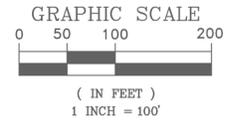


# PREVATT PRESERVE 1 MINOR SUBDIVISION

SECTION 18, TOWNSHIP 32 SOUTH, RANGE 21 EAST  
HILLSBOROUGH COUNTY, FLORIDA

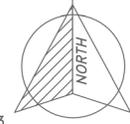

PLAT LEGEND

- = SET (P.R.M.) PERMANENT REFERENCE MONUMENT, 4" DIAMETER STAMPED PLS 4529
- ⊕ = SET (C.I.P.) CAPPED 1/2" IRON ROD, CAP STAMPED PLS 4529
- EPC = ENVIRONMENTAL PROTECTION COMMISSION
- W/C = WITNESS CORNER
- SEC. = SECTION
- \*50.00 = TIE TO EPC LINE (REFERENCE LINE)
- P.K. = PARKER KALON

EAST RIGHT-OF-WAY LINE OF GRANGE HALL LOOP AS DELINEATED BY JOHN WARREN, ENG II OF THE EAST SERVICE UNIT OF HILLSBOROUGH COUNTY ON 2-8-06

TANGENT TABLE

|     | BEARING     | DISTANCE |
|-----|-------------|----------|
| T1  | N10°16'14"W | 38.11'   |
| T2  | N16°03'04"W | 62.77'   |
| T3  | N18°11'25"W | 53.17'   |
| T4  | N30°18'29"W | 62.86'   |
| T5  | N69°11'35"W | 57.31'   |
| T6  | N81°36'47"W | 46.52'   |
| T7  | S79°30'58"W | 62.16'   |
| T8  | S81°19'12"W | 54.96'   |
| T9  | S43°37'27"W | 87.26'   |
| T10 | S28°01'10"W | 64.69'   |
| T11 | S42°00'04"W | 61.38'   |
| T12 | S22°02'04"W | 24.08'   |
| T13 | S04°00'56"W | 19.87'   |

GRANGE HALL LOOP


RIGHT-OF-WAY WIDTH - 59' TO 61'

FOUND CONCRETE MONUMENT 4"x4" STAMPED #5221

SUMMERFIELD - WIMAUMA ESTATES  
PLATTED SUBDIVISION - NO IMPROVEMENTS  
PLAT BOOK 89, PAGE 2

SUMMERFIELD - WIMAUMA ESTATES  
PLATTED SUBDIVISION - NO IMPROVEMENTS  
PLAT BOOK 89, PAGE 2

FOUND NAIL & DISK #6743  
NE CORNER N 1/2 SW 1/4 SECTION 18-32-21  
CERTIFIED CORNER RECORD #95853

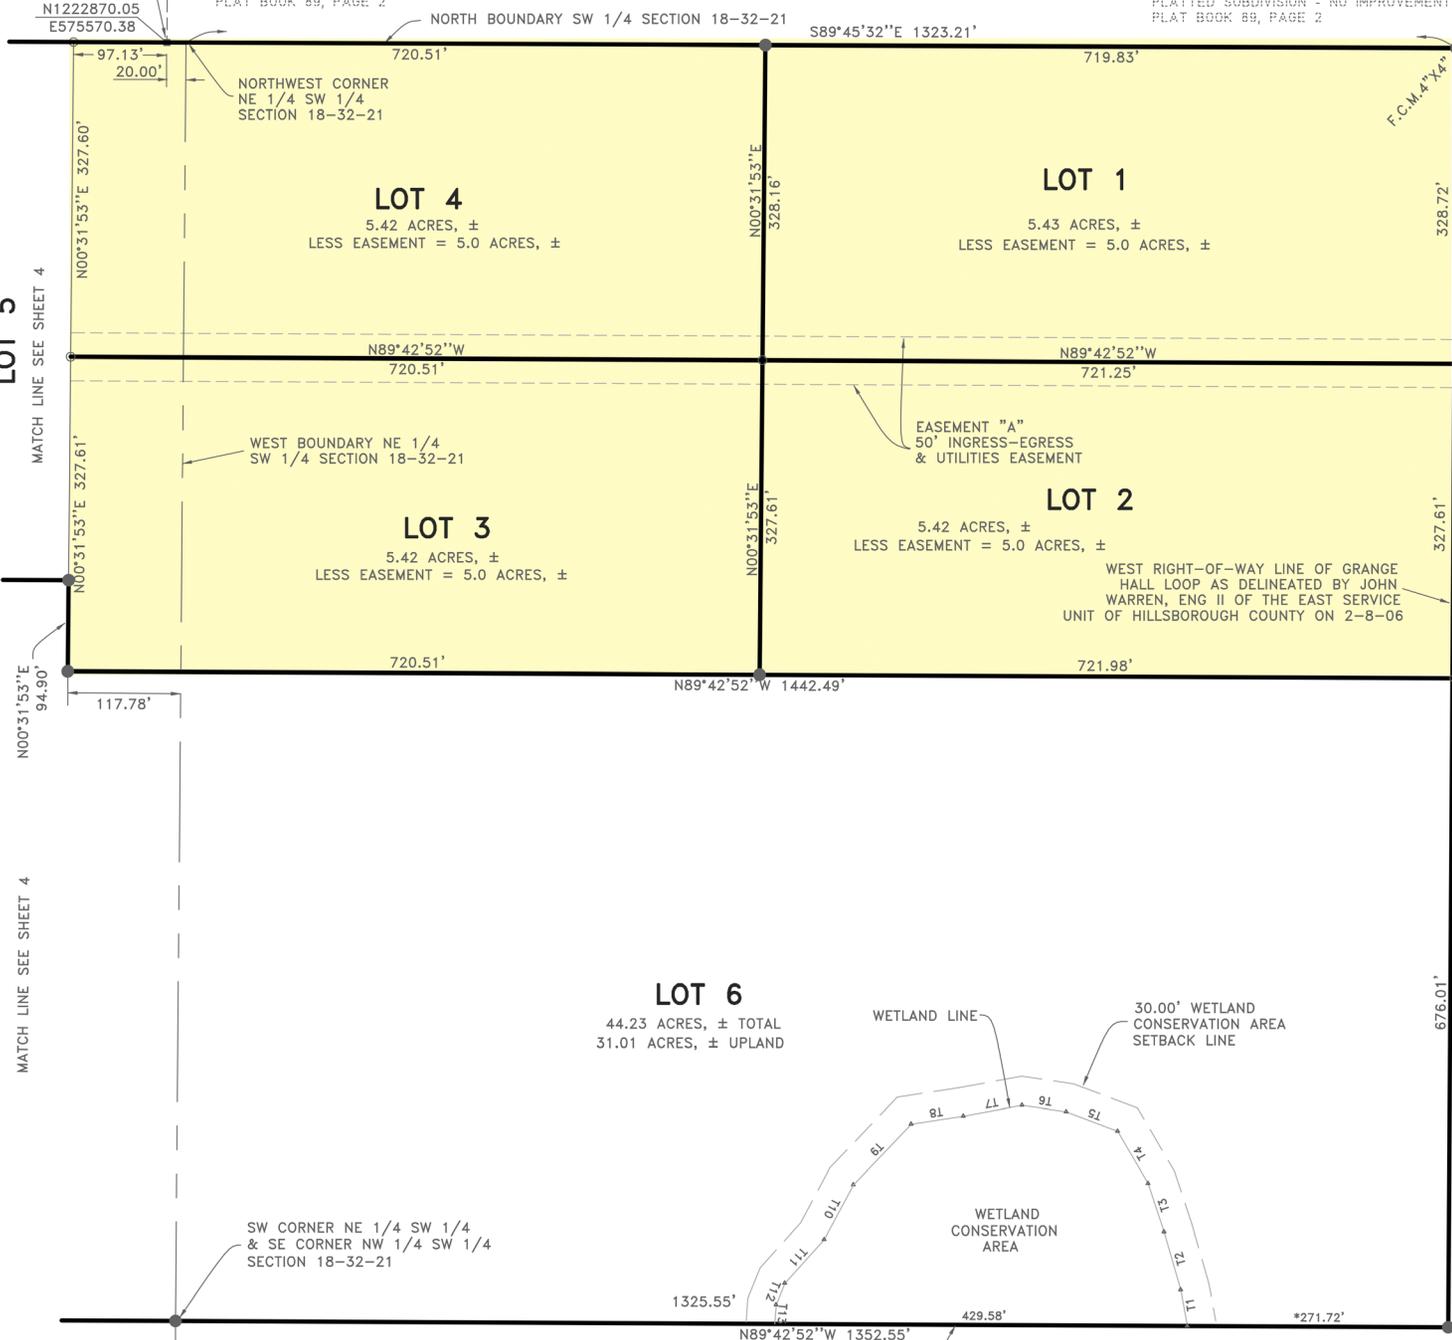

LOT 5  
MATCH LINE SEE SHEET 4

MATCH LINE SEE SHEET 4

- UNPLATTED -

FOUND NAIL & DISK #4529  
SE CORNER N 1/2 SW 1/4 SECTION 18-32-21

**DARRELL COPELAND SURVEYING, INC.**  
7910 180th STREET McALPIN, FLORIDA 32062  
LB#8141 386-209-4343 desurveyi@aol.com