


2007.4874
BOUNDARY SURVEY
PINELLAS COUNTY

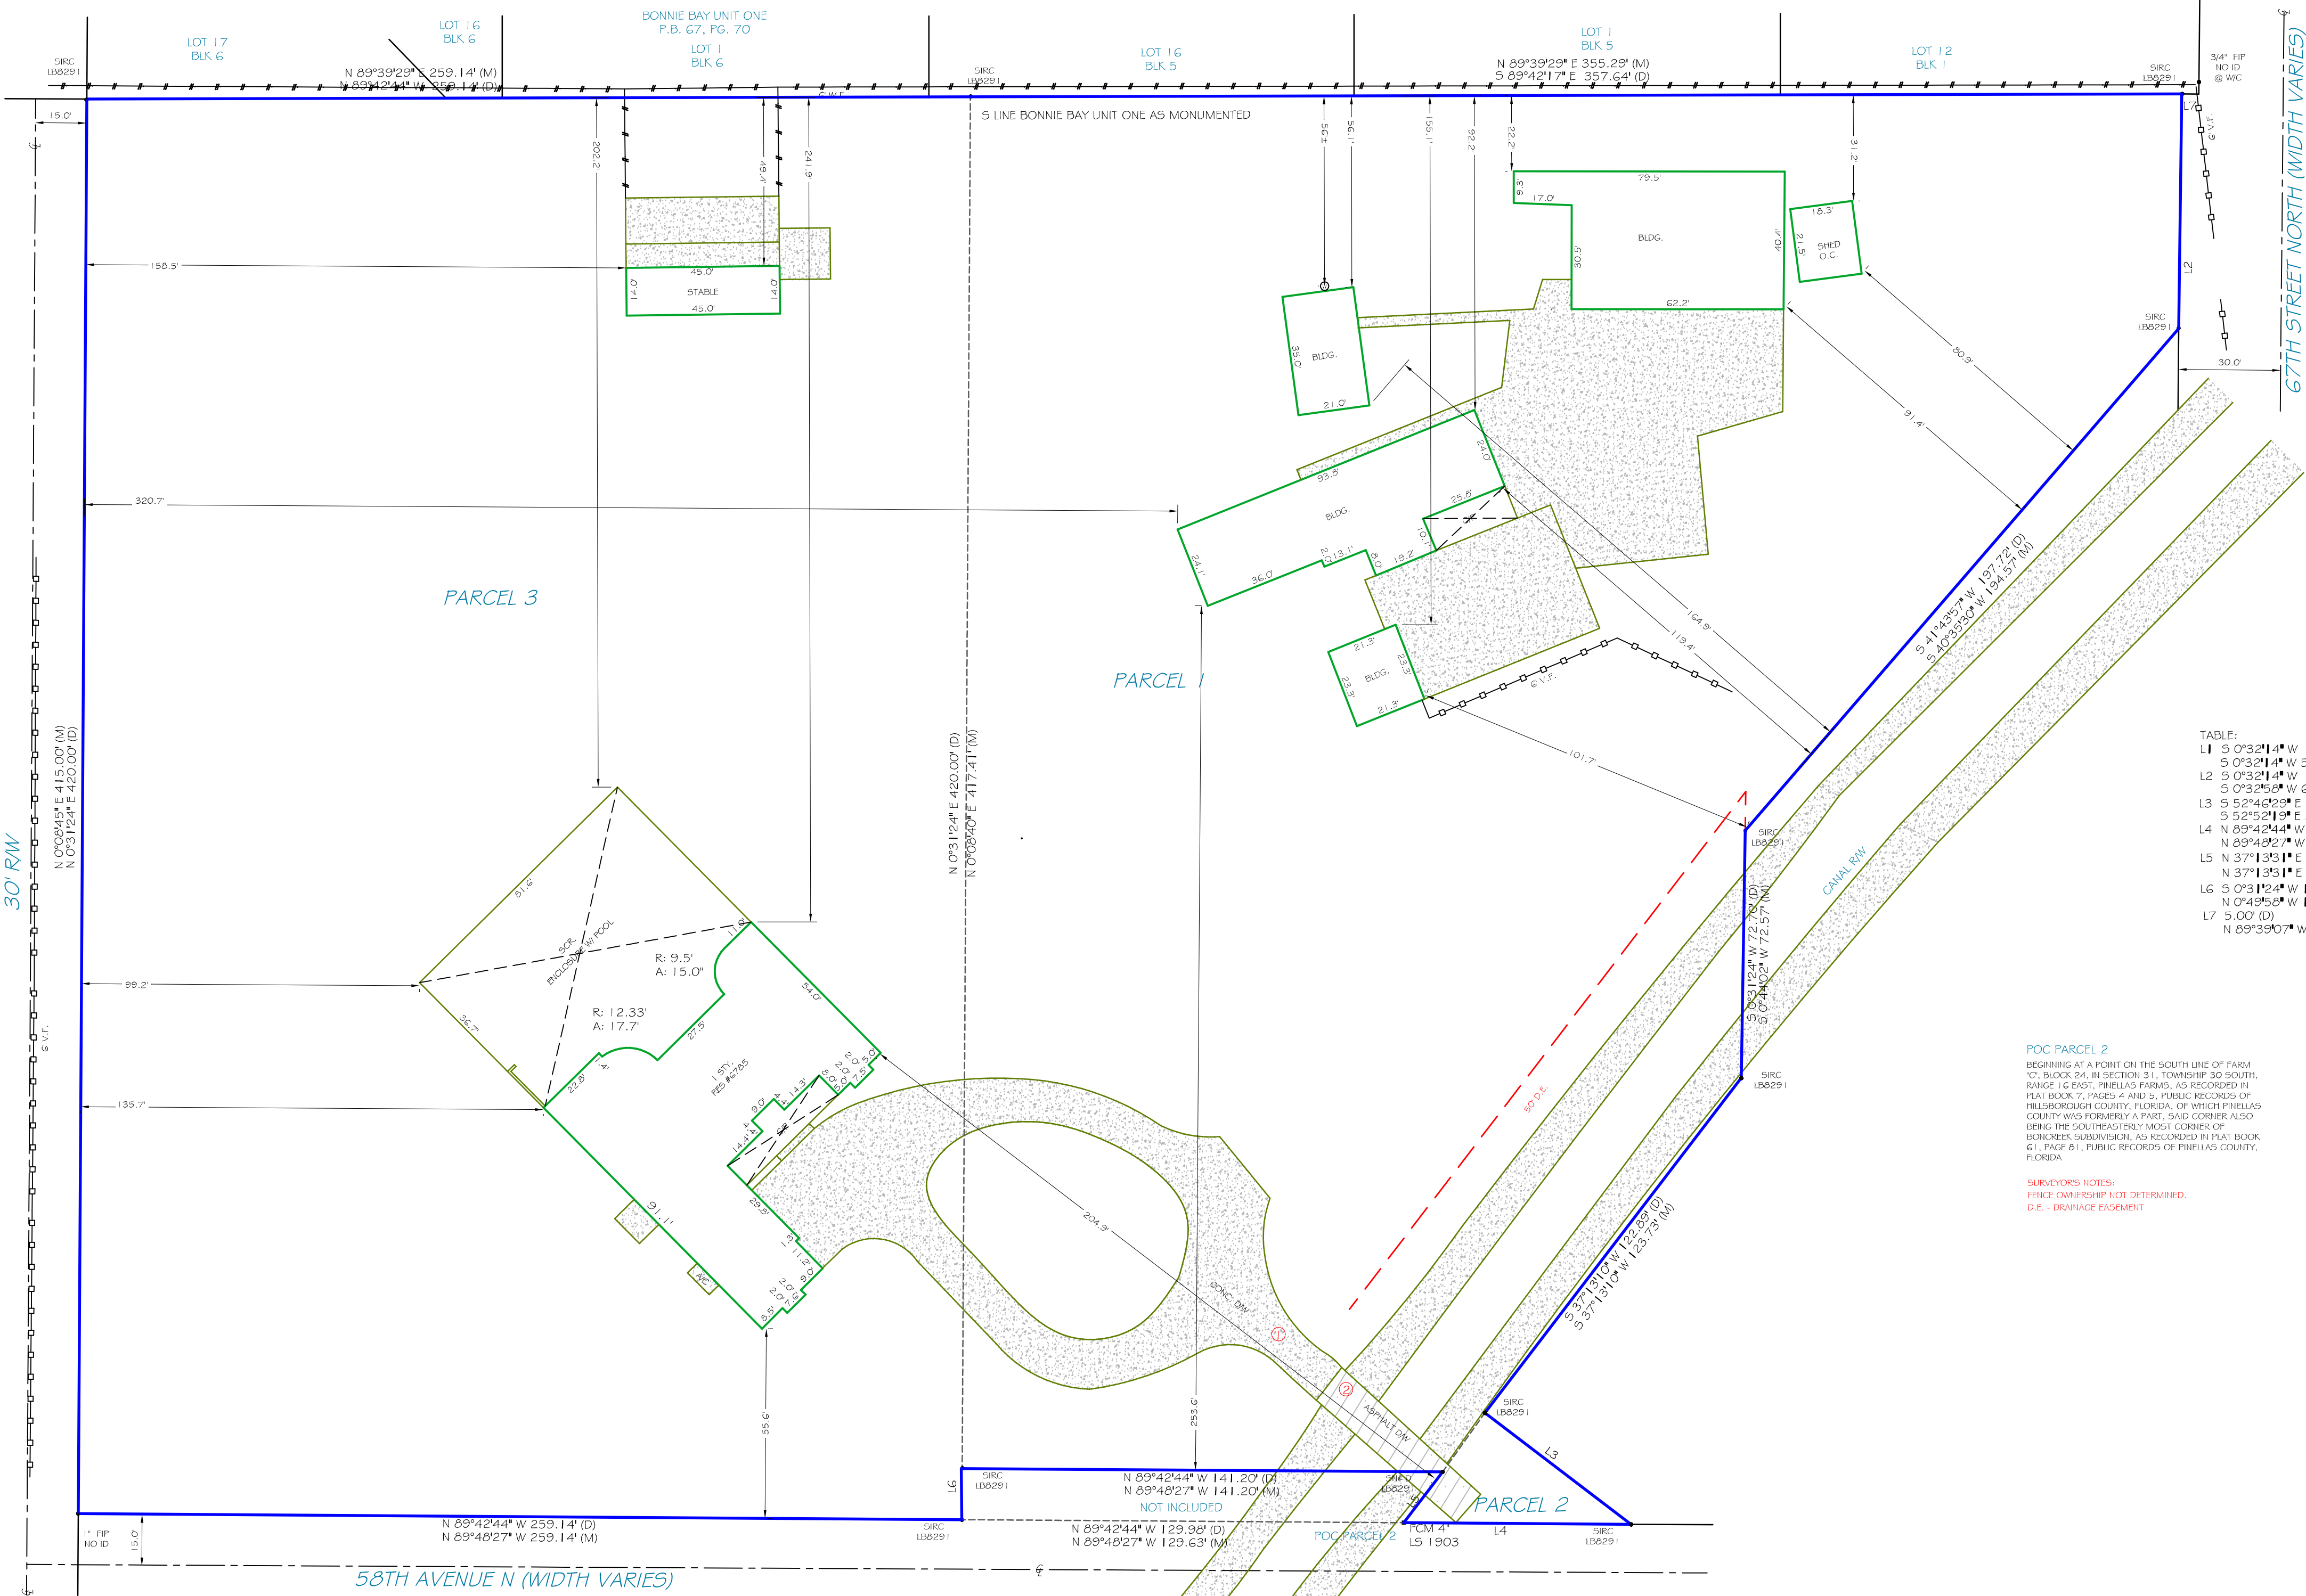

BOUNDARY LINE (LANDS ORIGINATOR NOTES)	IRON FENCE
STRUCTURE	OVERHEAD LINES
CENTURLINE	SURVEY TIE LINE
CHAIN-LINE or WIRE FENCE	WALL OF PARTY WALL
PAVEMENT	WOOD FENCE
EDGE OF WATER	VINT FENCE
SURFACE TYPES (LANDS ORIGINATOR NOTES)	
ASPHALT	PAV OR ST. MOVEMENT
CONCRETE	GRASS OR ANCHOR
CONCRETE	MANHOLE
WOOD	TRAIL
SYMBOLS (LANDS ORIGINATOR NOTES)	
CENTURLINE	FIRE HYDRANT
ANGLE OR DATE OF CLOSURE	PAV OR ST. MOVEMENT
CONCRETE CONCRETE	GRASS OR ANCHOR
CONTROL POINT	MANHOLE
CONCRETE CONCRETE	TRAIL
CATCH BASIN	UTILITY OR LIGHT POLE
ELEVATION	
(C)	CALCULATED
(D)	DEED
(F)	FIELD
(M)	MEASURED
(P)	PLAT
(S)	SURVEY
A.S.B.L.	ACCESSORY SETBACK LINE
A/C	AIR CONDITIONING
B.C.	BLOCK CORNER
B.F.P.	BACKFLOW PREVENTOR
B.R.	BEARING REFERENCE
B.R.	BOUNDARY REFERENCE LINE
B/W	BAY/BOW WINDOW
BLDG	BUILDING
B/LK	BLOCK
BM	BENCHMARK
BSMT.	BASEMENT
C.B.	CONCRETE BLOCK
C.L.F.	CHAIN LINK FENCE
C.D.	CLEAN OUT
C.V.G.	CONCRETE VALLEY GUTTER
C/L	CENTER LINE
C/P	COVERED PORCH
C/S	CONCRETE SLAB
CATV	CABLE TV RISER
CH	CHORD BEARING
CHIM.	CHIMNEY
CONC.	CONCRETE
CONC.	CORNER
C/S/W	CONCRETE SIDEWALK
D.F.	DRAIN FIELD
D.H.	DRILL HOLE
D.W.	DRIVEWAY
ELEV.	EDGE OF WATER
EM	ELEVATION
ENCL.	ELECTRIC METER
ENT.	ENCLOSURE
EUB	ENTRANCE
EF	ELECTRIC UTILITY BOX
F.O.P.	FINISHED PAVEMENT
F/DH	EDGE OF PAVEMENT
FCM	FOUND FRILL HOLE
FIP	FOUND CONCRETE MONUMENT
FIP	FOUND IRON PIPE
FRK	FOUND IRON PIPE & CAP
FRK	FOUND IRON ROD
FRK	FOUND IRON ROD & CAP
FN	FOUND NAIL
FN&D	FOUND NAIL AND DISC
FND.	FOUND
PPKN	FOUND PARKER-KALLON NAIL
PPKN&D	FOUND PP KALLON NAIL & DISC
FRKSPK	FOUND RAILROAD SPIKE
GA	GARAGE
GA	GAS METER
ID.	IDENTIFICATION
ILL.	ILLEGIBLE
INST.	INSTRUMENT
INT.	INTERSECTION
L.	LICENSE # - BUSINESS
L.S.#	LICENSE # - SURVEYOR
M.S.B.	MAP BOOK
M.E.S.	METERED END SECTION
M.F.	METAL FENCE
MES	METERED END SECTION
MH	MANHOLE
N.R.	NON RADIAL
N.T.S.	NOT TO SCALE
NAV&D	NORTH AMERICAN
NAV&D29	VERTICAL DATUM OF 1986
O.C.S.	NATIONAL GEODETIC
O.R.G.	OFFICIAL DATUM OF 1929
O.R.V.	ON CONCRETE SLAB
O/G	ON GROUND
O/S	OFFICIAL RECORD BOOK
O/V	OFFICIAL RECORD VOLUME
O/A	OVERALL
O/S	OFFSET
OFF	OUTSIDE OF SUBJECT PARCEL
OH	OVERHEAD
OHL	OVERHEAD LINES
ON	INSIDE OF SUBJECT PARCEL
FB.	FLAT
P.C.	POINT OF CURVATURE
P.C.C.	POINT OF COMPOUND CURVATURE
P.C.P.	PERMANENT CONTROL POINT
PI	POINT OF INTERSECTION
P.O.B.	POINT OF BEGINNING
P.O.C.	POINT OF COMMENCEMENT
PP	PINCHED PIPE
P.T.	POINT OF REVERSE CURVATURE
P.R.C.	PERMANENT REFERENCE MONUMENT
P/E	POLE EQUIPMENT
PO	PAGE
PLS	PROFESSIONAL LAND SURVEYOR
PLT	PLANTER
PSM	PROFESSIONAL SURVEYOR AND MAPPER
R	RADIUS OF ROAD
R/W	RADIUS POINT
RES.	RIGHT OF WAY
RGE.	RANGE
R.B.L.	RET BACK LINE
S.C.L.	SURVEY CLOSURE LINE
S.T.L.	SURVEY TIE LINE
S/W	SEAWALL
S/GD	SET GUESS DISC
S/W	SEWER
SEC.	SECTION
SEP.	SEPTIC TANK
SEW.	SEWER
SIRC	SET IRON ROD & CAP
SN&D	SET NAIL & DISC
SO.FT.	SQUARE FEET
STY.	STORY
SV	SEWER VALVE
T.O.B.	TOP OF BANK
TBM	TEMPORARY BENCHMARK
TEL	TELEPHONE FACILITIES
TWP.	TOWNSHIP
TK	TRANSFORMER
TYP.	TYPICAL
U.R.	UTILITY RISER
U.G.	UNDERGROUND
UR	UTILITY RISER
V.F.	VINT FENCE
WF.	WOODEN FENCE
W/C	WATER CORNER
W/F	WATER FILTER
WM	WATER METER VALVE BOX
WV	WATER VALVE
A.E.	ACCESS EASEMENT
A.S.E.	ANCHOR EASEMENT
C.M.E.	CANAL MAINTENANCE ESMAT.
C.U.E.	COUNTY UTILITY ESMAT.
D.A.E.	DRAINAGE EASEMENT
D.U.E.	DRAINAGE AND UTILITY ESMAT.
ESMAT.	EASEMENT
I.E.E.	INCREASED/EGRESS ESMAT.
IRK.E.	IRRIGATION EASEMENT
L.A.E.	LIMITED ACCESS ESMAT.
L.L.E.	LANDSCAPE BUFFER ESMAT.
L.E.	LANDSCAPE ESMAT.
L.M.E.	LAKE OR LANDSCAPE MAINTENANCE EASEMENT
M.E.	MAINTENANCE EASEMENT
P.U.E.	PUBLIC UTILITY EASEMENT
R.O.E.	RIGHT OF OVERHANG ESMAT.
S.W.E.	SIDEWALK EASEMENT
S.W.M.E.	STORM WATER MAINTENANCE EASEMENT
T.U.E.	TECHNOLOGICAL UTILITY ESMAT.
U.E.	UTILITY EASEMENT